

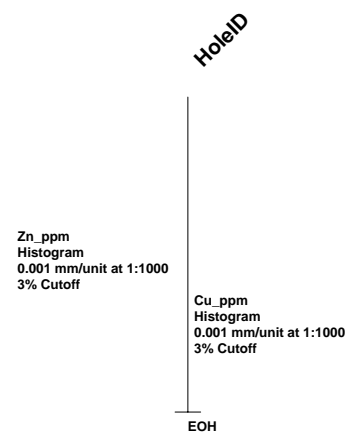
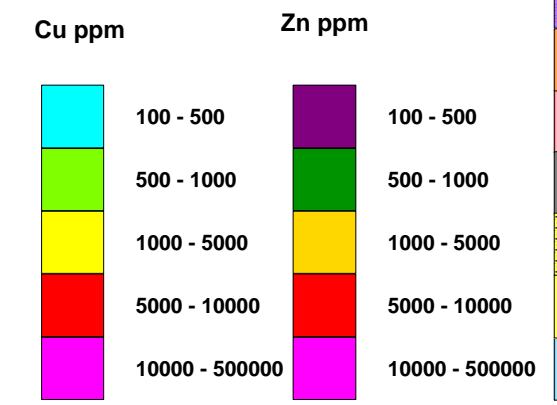
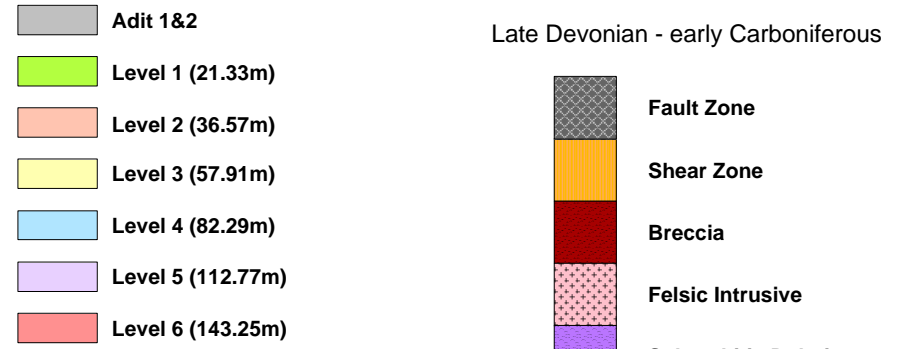


PLAN SCALE 1:2500

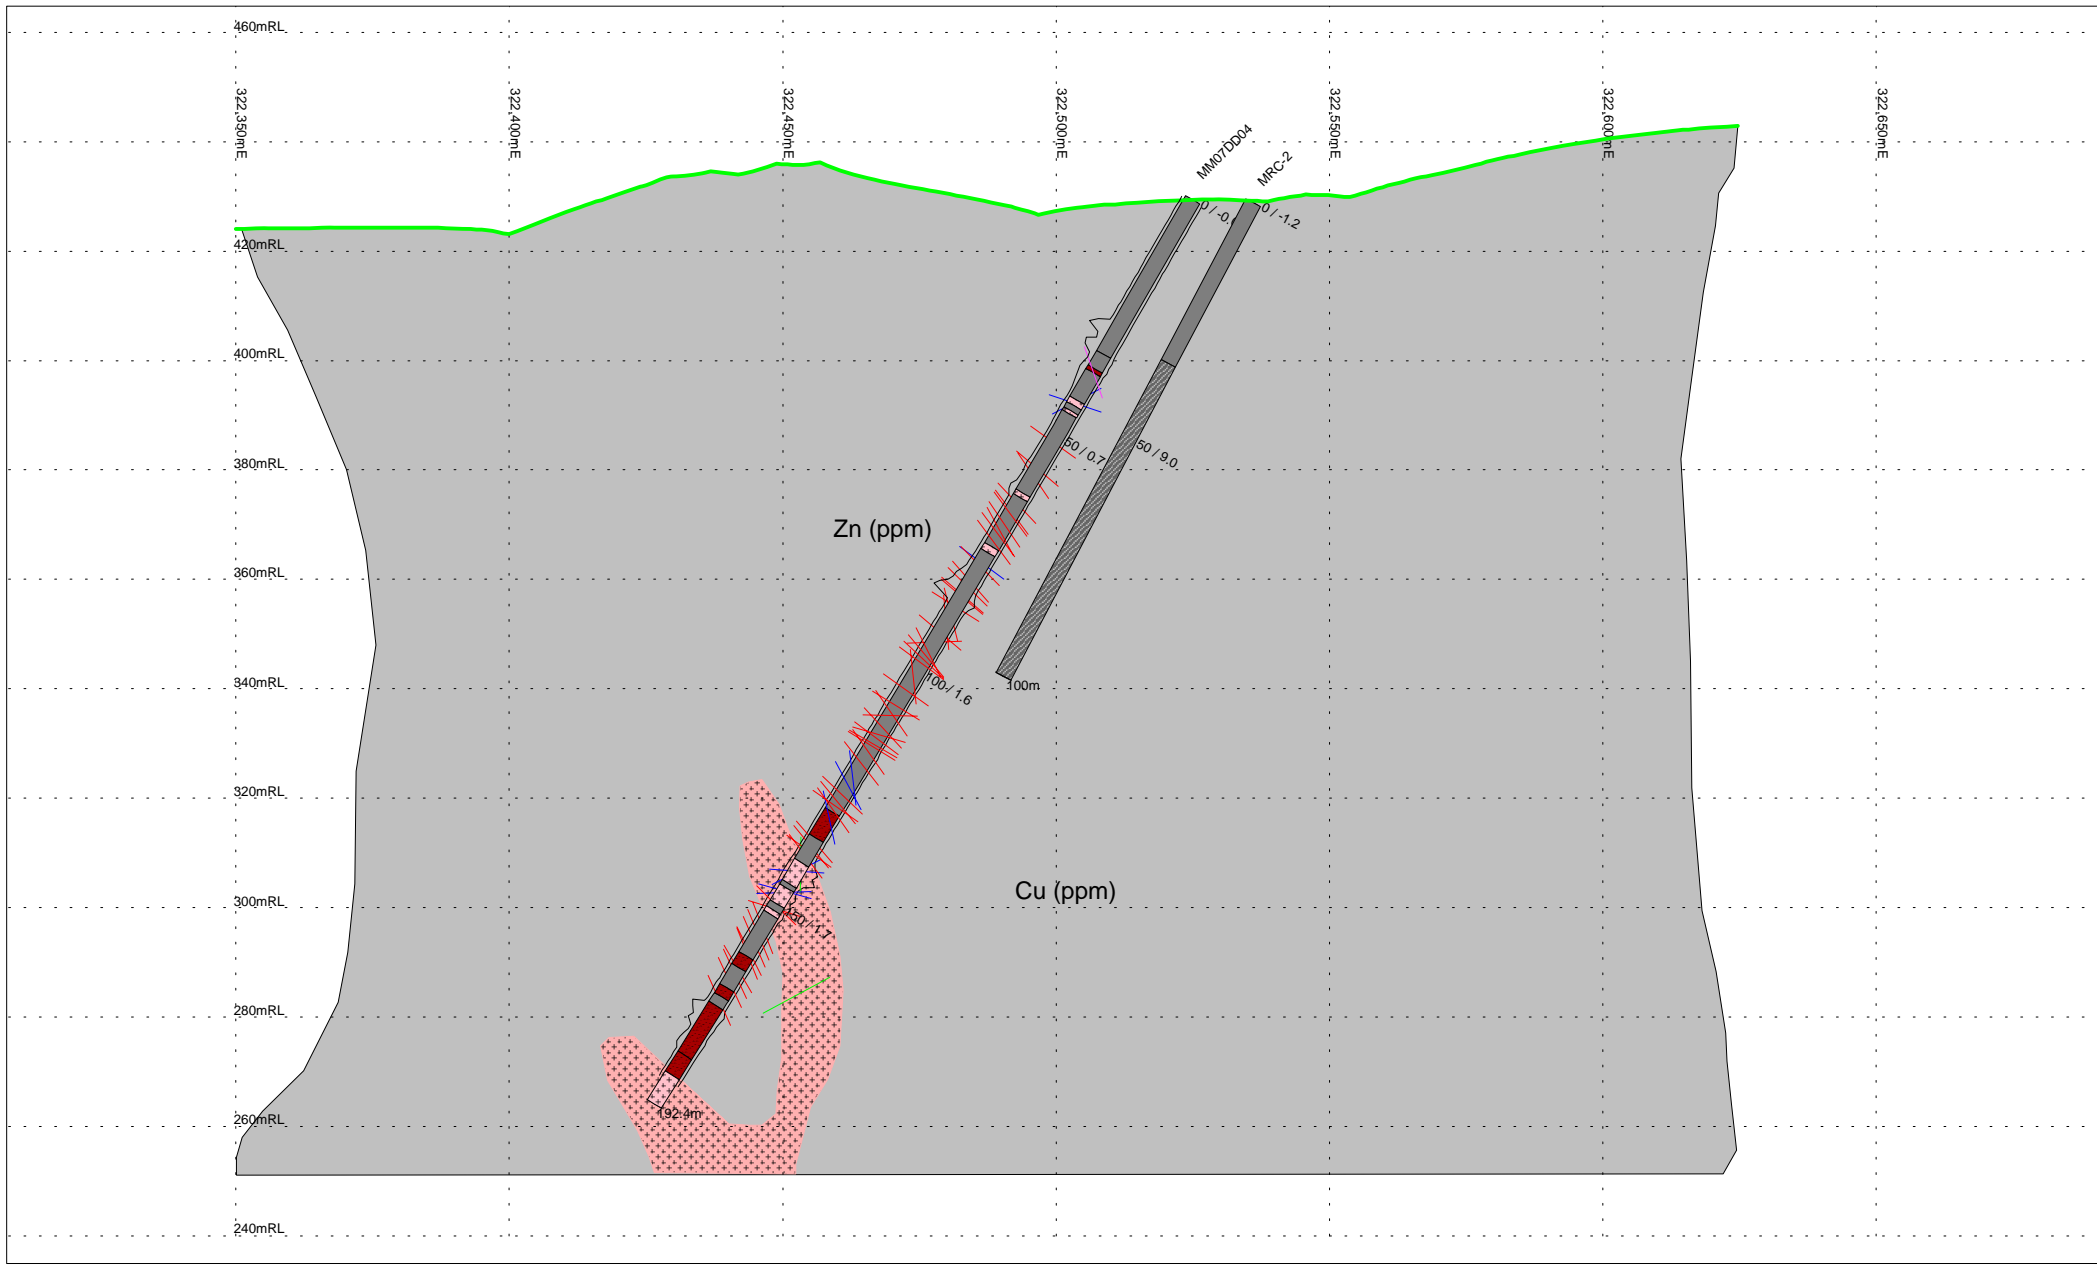

STRUCTURE PLOTS

- BEDDING
- FOLIATION
- QUARTZ CARBONATE VEIN
- SULPHIDE VEIN

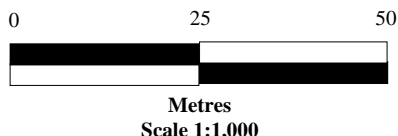

Scale 1:1,000
 Section Origin (top left)
 322,350 m E
 8,152,425 m N
 450.467473 m RL
 Orientation 90.0 deg

Ozmin Resources Pty Ltd

MT MOLLOY PROJECT 2007 DRILL PROGRAM
 GEOLOGICAL INTERPRETATION
 CROSS SECTION GN_8152425

Compiled: EP
Updated: 25/02/2008
Scale: 1:1,000
Date : 22/02/2008
Dwg No: MTM023a

Datum: GDA94 MGA ZONE 55 Workspace: MTM023_XS_MM07DD004a.wor